

NORTH LANARKSHIRE COUNCIL

REPORT

To: Education Resources Sub-Committee		Subject: Surplus Ground at Dykehead Primary, Shotts
From: Director of Education		
Date: August 2003	Ref: MM/IS	

Summary

In March 2000 the education resources-sub committee recommended the disposal of land to facilitate house building adjacent to Dykehead Primary. This report recommends the disposal of a further 3 areas of land to Wishaw & District Housing Association.

Recommendations

The education resources sub-committee is recommended:

- 1.1 to approve the disposal of the surplus undeveloped areas as shown in appendix 1
- 1.2 to instruct the director of housing and property services to dispose of the areas of ground in line with agreed procedures
- 1.3 to refer this report to the Policy & Resources (Property) sub committee



Members wishing further information about the paper should contact:

Michael O'Neill, Director of Education, on 01236 812337, or
Murdo Maciver, Head of Educational Provision, on 01236 812269

NORTH LANARKSHIRE COUNCIL : DEPARTMENT OF EDUCATION

Surplus ground at Dykehead Primary, Shotts

Report by the Director of Education

1. Introduction

- 1.1 The department of housing and property services has requested that a further 3 areas of land be declared surplus to requirements and transferred to Wishaw and District Housing Association.
- 1.2 Plot 1 shown in Appendix 1 will be incorporated into the development and partly used as garden ground. The area of ground will also be partly used to create a pedestrian access to Dykehead Primary and used to widen the access road to the school.
- 1.3 Plots 2 and 3 shown in Appendix 1 will also be used to widen the access road, create a bus layby and provide a pupil drop off/pick up facility.

2. Recommendations

The education resources sub-committee is recommended:

- 1.1 to approve the disposal of the surplus undeveloped areas as shown in appendix 1
- 1.2 to instruct the director of housing and property services to dispose of the areas of ground in line with agreed procedures
- 1.3 to refer this report to the Policy & Resources (Property) sub committee

LOCATION PLAN - For Information Only

Title: LAND AT DYKEHEAD P.S.


Scale 1:1500

Town: EASTER ROAD, SHOTTS

Date: 16/05/03



Property Services Division

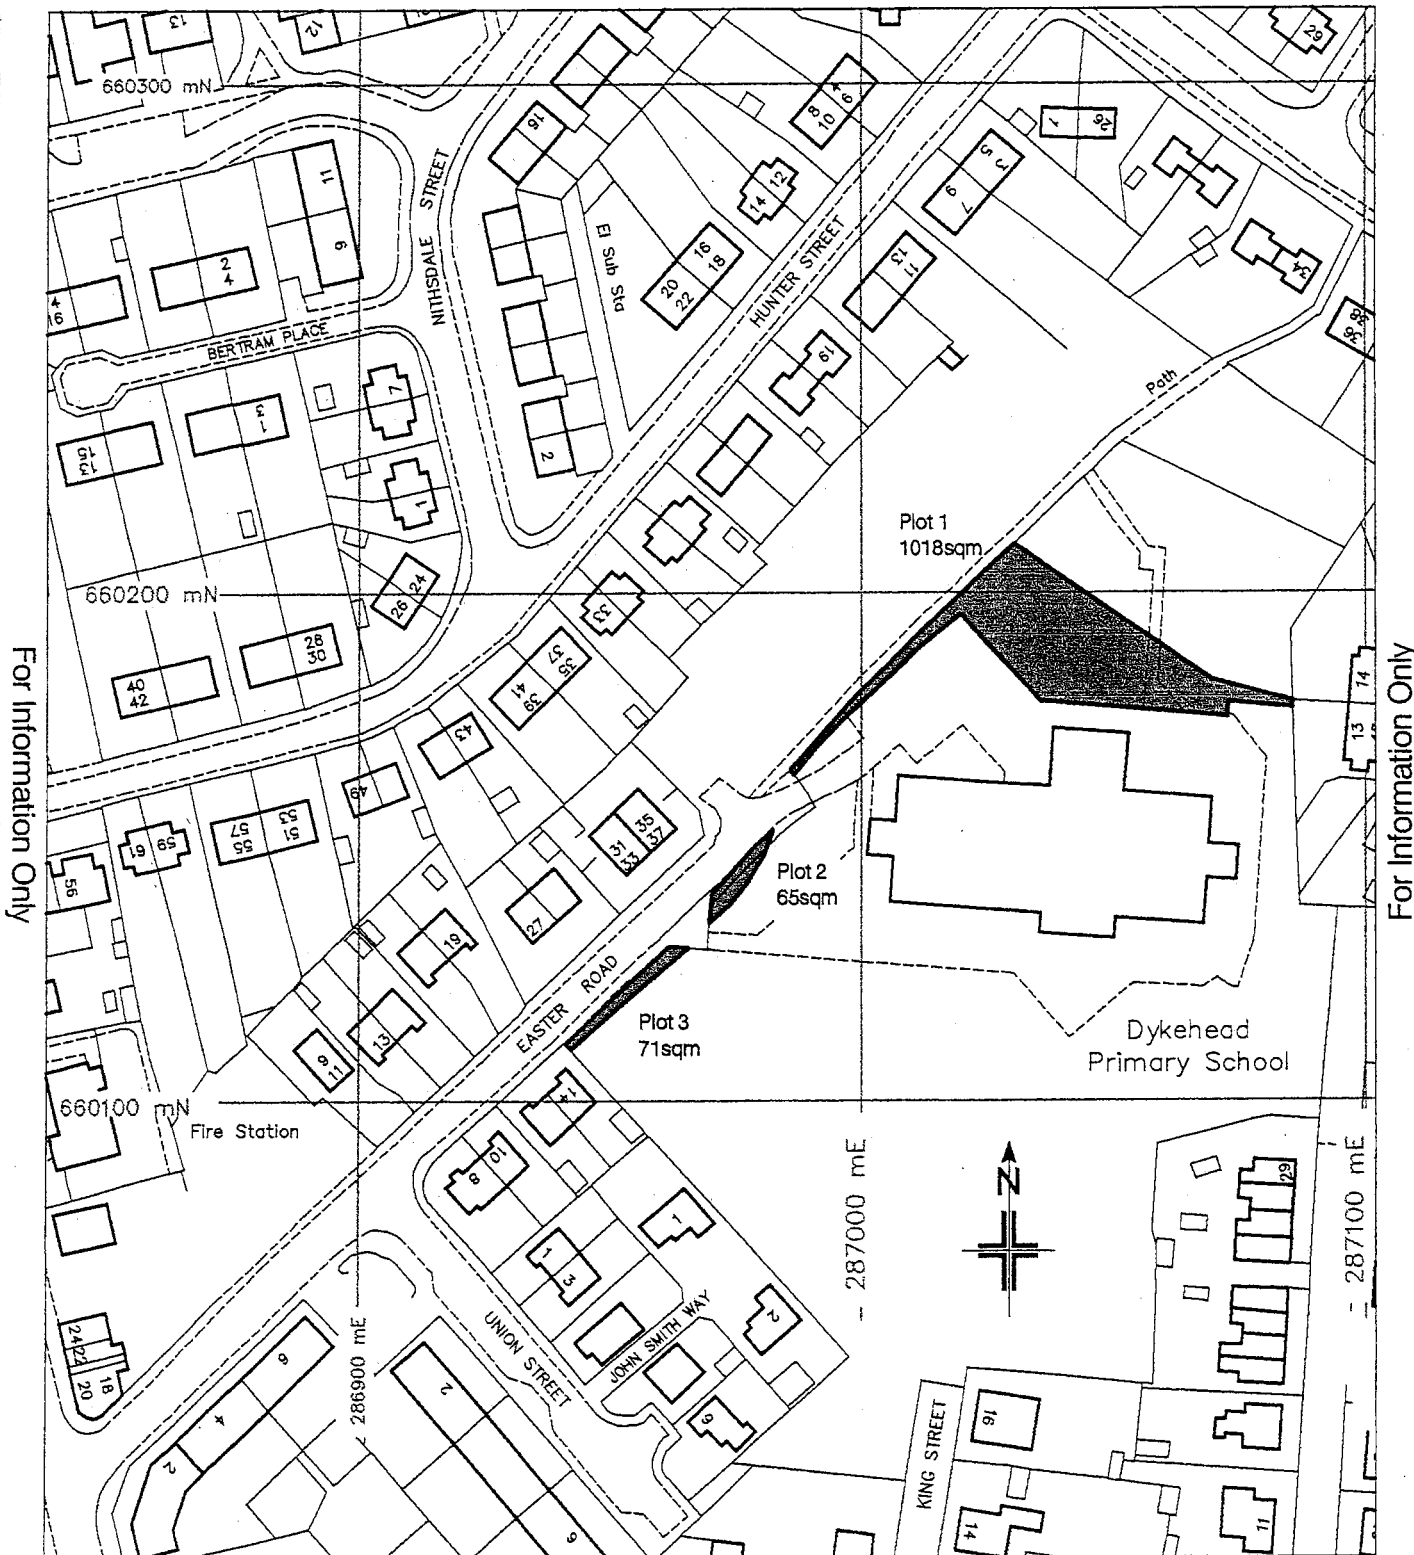

DEPARTMENT OF HOUSING AND PROPERTY SERVICES

Reproduced from or based upon Ordnance Survey Mapping with the permission of the Controller of H.M. Stationery Office. Crown Copyright Reserved. Unauthorised reproduction infringes Crown Copyright and may lead to prosecution or civil proceedings. O.S. License Number LA09041L

~
 Director of Housing & Property Services
 North Lanarkshire Council
 Fleming House
 2 Tryst Road, Cumbernauld, G67 1JW