

EXCERPT OF MINUTE OF MEETING OF THE HOUSING COMMITTEE HELD ON 21 OCTOBER 1998

**SWORD STREET, AIRDRIE**

60. There was submitted a report (docketed) dated 24 September 1998 by the Director of Housing declaring surplus a vacant plot of ground at Sword Street, Whinhall, Airdrie.

**Decided:**

- (1) that the area of ground referred to within the report be declared surplus to requirements of the Housing Department, and
- (2) that the report be remitted to the Planning and Development Committee for its consideration.

## NORTH LANARKSHIRE COUNCIL

## REPORT

AGENDA ITEM NO. 65

To: Housing Committee		Subject: <i>Sword Street, Airdrie</i>
From: Director of Housing		
Date: 24 September 1998	Ref: GW/EMacL/HH/9	

**1 Introduction**

- 1.1 The purpose of this report is to seek Committee approval to declare a vacant plot of ground at Sword Street, Whinhall, Airdrie as surplus to requirements.

**2 Background**


- 2.1 The area of ground concerned can be found highlighted on the plan at Appendix 1, at the junction of Sword Street and Wesley Street. The ground is suited for disposal as a single house plot, being approximately 434 square metres in area.
- 2.2 Planning and Development Department has already circulated details of this site but no other department has expressed an interest in making use of this plot in keeping with the procedure for surplus land.

**3 Recommendation**


- 3.1 It is recommended that Committee declare the area of ground referred to in paragraph 2.1 as surplus to requirement of the Housing Department and that the Director of Planning and Development be requested to advertise the site on the open market.

**4 Background Information**

- 4.1 Background information is available from the Housing Department.

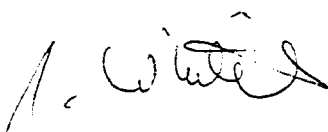

Gavin Whitefield  
Director of Housing

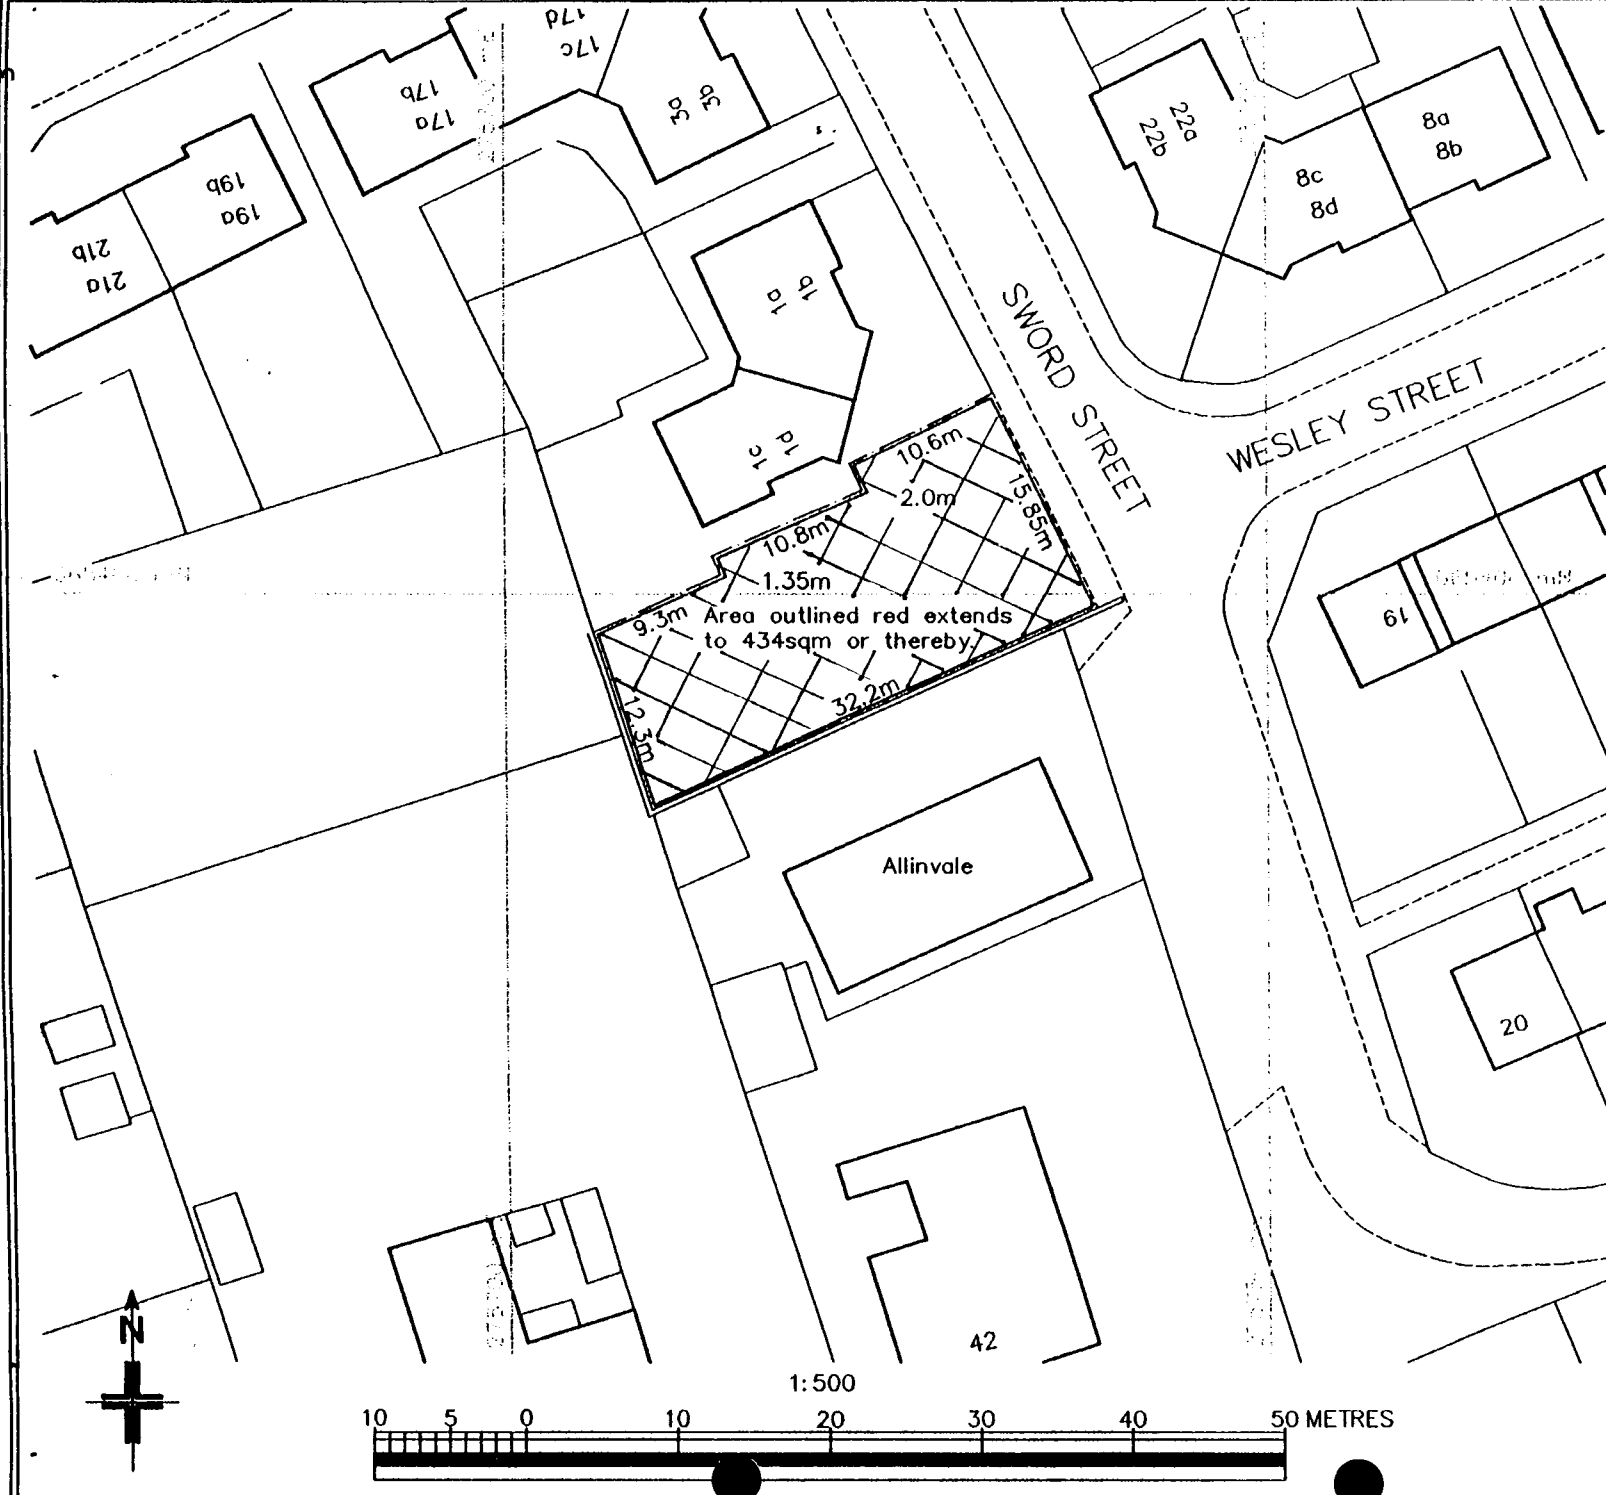

Rev.	Date	Revision	Initials

Based upon the Ordnance Survey available mapping with the permission of the Controller of Her Majesty's Stationery Office. Crown Copyright Reserved. Licence No. LA09041L. Unauthorised reproduction infringes copyright and may result in prosecution or civil proceedings. Surveyed and Produced by the Dept. of Planning and Development, Property Division, Fleming House, Cumbernauld, G67 1JW.  
**WARNING, PAPER COPIES DISTORT. ALWAYS check the scale bar before measuring.**



**NORTH  
LANARKSHIRE  
COUNCIL**

**DEPARTMENT OF  
PLANNING AND DEVELOPMENT**

**PROPERTY DIVISION**

**CARTOGRAPHIC SERVICES**

**TITLE**  
GROUND AT  
000 SWORD STREET  
WHINHALL  
AIRDRIE

**PROJECT**

File No	AIS936001800	Job No.	330
Title No.	2/22a	Client	HOC
Ward	41	OS Sheet No.	NS7565SE
Surveyed by	JD/EW	Date	25/11/97
Processed by	JD	Revision	
Checked by		Drawing No	15308
Scale	1: 1250		