

## REPORT

To: PLANNING AND TRANSPORTATION COMMITTEE	Subject: NORTH LANARKSHIRE COUNCIL (HERITAGE WAY, COATBRIDGE) PROPOSED (PROHIBITION OF WAITING AND LOADING AT ANY TIME) ORDER
From: HEAD OF BUSINESS FOR LEGAL AND DEMOCRATIC SOLUTIONS	
Date: 27 February 2017	Ref: CA/RTO/16/12 CLM/DR

**1. Purpose of Report**

The Committee is asked to approve the introduction of a Traffic Regulation Order under Sections 1(1), 2(1-3) and Part IV of Schedule 9 of the Road Traffic Regulation Act 1984 to introduce no waiting and no loading restrictions at any time on Heritage Way, Coatbridge from a point 29 metres or thereby north of its junction with West Canal Street, northwards for a distance of 269 metres or thereby on both sides of the road.

**2. Background**

2.1. It was considered necessary to implement prohibition of waiting and loading restrictions at any time on Heritage Way, Coatbridge as detailed in paragraph 1 of the report, in the interest of road safety and to reduce congestion within the area. A plan showing the area affected by the proposals has been attached as an Appendix to the report.

2.2. The Council has advertised its proposals to introduce the Order by way of public advertisement to which no objections were received. In addition, the Chief Constable, the Road Haulage Association Limited, the Freight Transport Association Limited, local Councillors and Community Councils as well as commercial operations within close proximity have been consulted and offered no objections to the proposals.

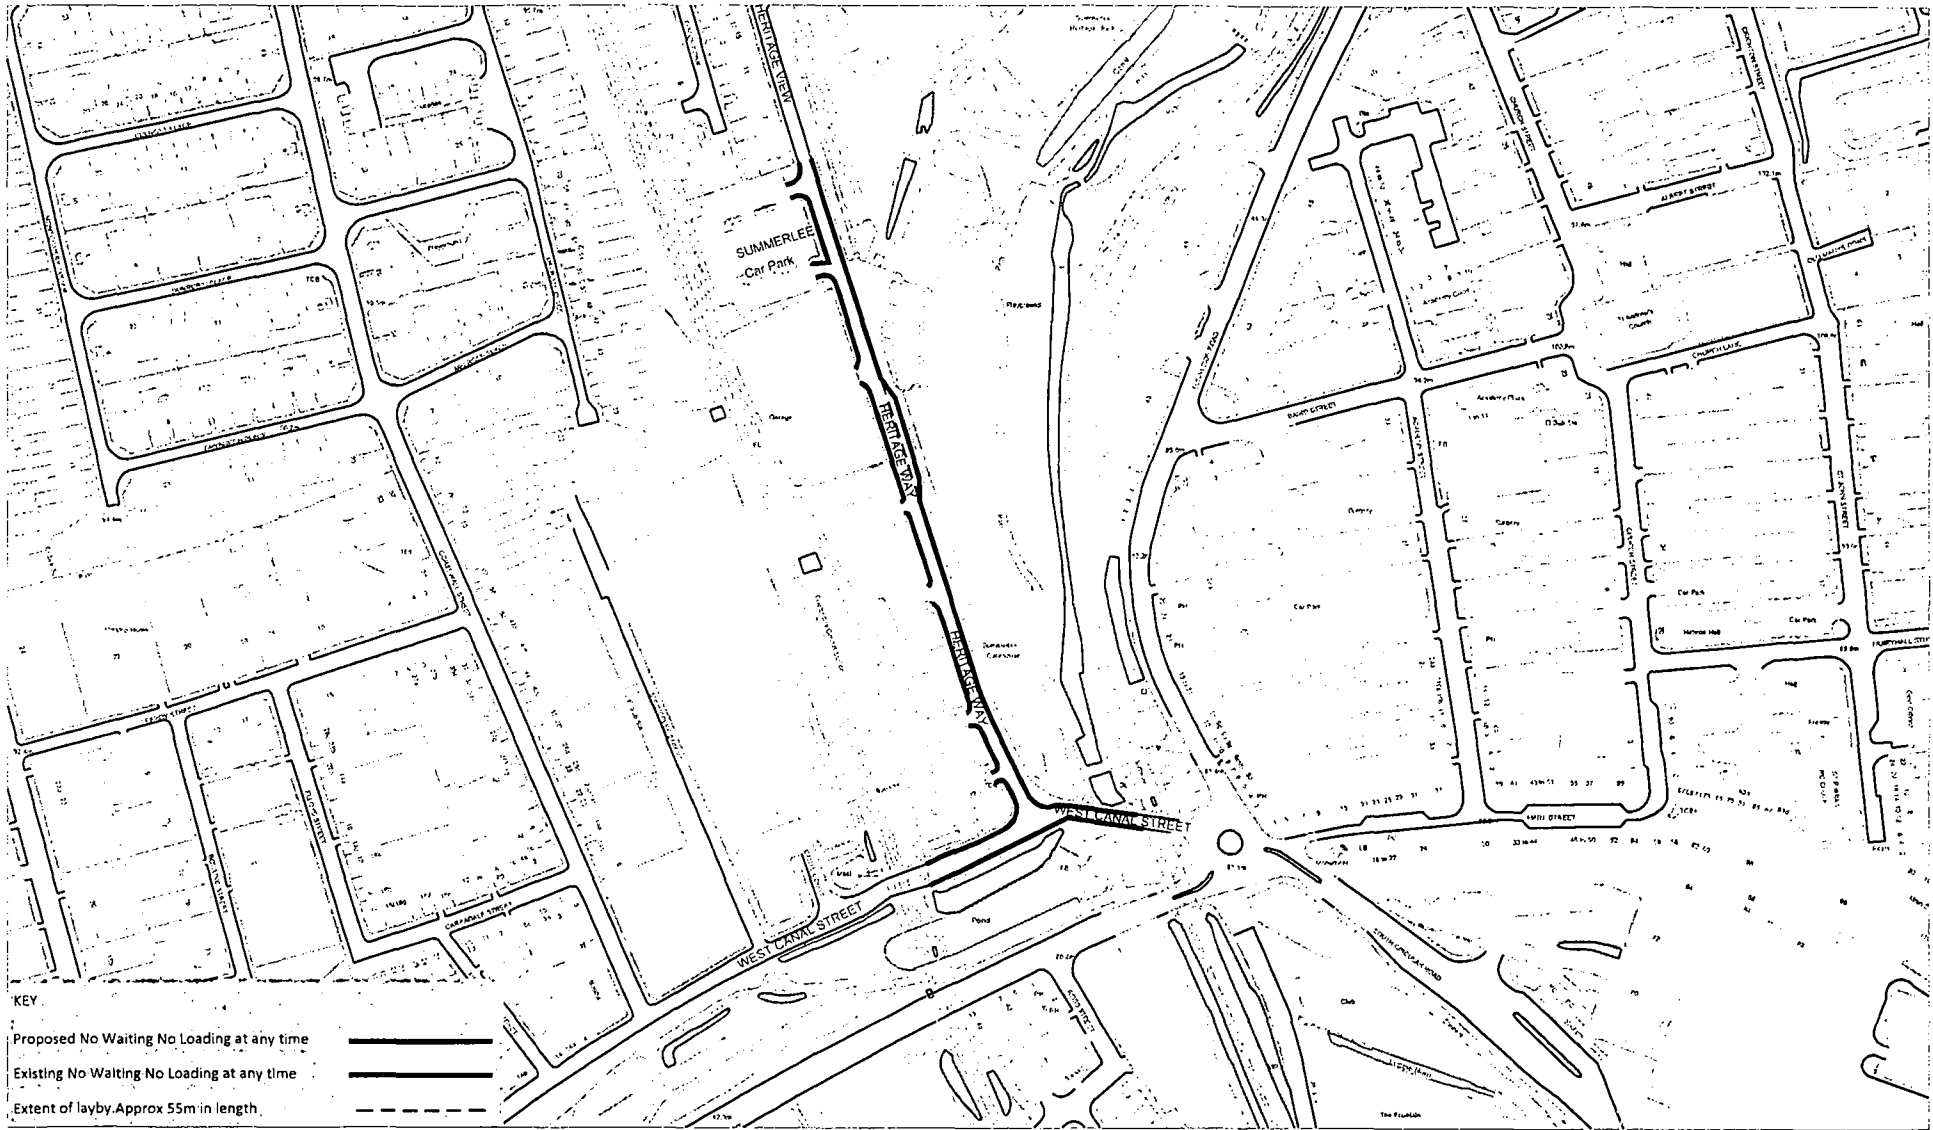
**3. Recommendation**

That the Committee approve the introduction of the North Lanarkshire Council (Heritage Way, Coatbridge) (Prohibition of Waiting and Loading at Any Time Restrictions) Order, as detailed in the plan attached as an Appendix to the report.





PP Head of Business for Legal and Democratic Solutions


Encl



KEY

Proposed No Waiting No Loading at any time 

Existing No Waiting No Loading at any time 

Extent of layby. Approx 55m in length 



**REGENERATION & ENVIRONMENTAL SERVICES**

Traffic Management Team  
**FLEMING HOUSE**  
 2 TRYST ROAD  
 CUMBERNAULD G67 1JW

Tel: 01236 812222  
 Fax: 01236 431068

SUFFIX	DATE	REVISIONS	INT.	INT.	TITLE
				DRAWN BY	BA
				ACAD BY	
				CHECKED BY	GVW
				SCALES	
					NTS

**Traffic Regulation Order  
 Waiting & Loading Restrictions  
 on Heritage Way,  
 Coatbridge**

DRAWING No  
**TMS045**  
 FILE No  
**TMS045**  
 PROJECT No  
**TMS045**  
 DATE ISSUED  
**Sep 16**