

## ROADS (SCOTLAND) ACT 1984

### **The North Lanarkshire Council (Footpath between Airbles Road and Sandilands Crescent, Motherwell) (Stopping Up) Order 2003**

The North Lanarkshire Council, in exercise of the powers conferred on them by section 68(1) of the Roads (Scotland) Act 1984 and of all other powers enabling them in that behalf, and having considered that the footpath specified in the Schedule to this Order has become dangerous to the public and that no alternative footpath is necessary, hereby make the following Order:-

1. This Order may be cited as the North Lanarkshire Council (Footpath between Airbles Road and Sandilands Crescent, Motherwell) (Stopping Up) Order 2003 and shall come into operation on Friday, 28 February 2003.
2. The stopping up of the footpath in the Greenacres area of Motherwell specified in the Schedule to this Order is hereby ordered.
3. Where there is, immediately before the date on which the said footpath is stopped up under this Order, any apparatus belonging to any statutory undertakers under, in, on, over, along or across that length of footpath for the purpose of carrying on their undertaking the said statutory undertakers shall after commencement of this Order continue to have all rights in respect of the said apparatus as they had immediately before that date.

Given under the Seal of the North Lanarkshire Council and subscribed for them and on their behalf by John O'Hagan, Director of Administration, at Motherwell on the twentieth day of February, Two thousand and three.



A handwritten signature in dark ink, appearing to read 'John O'Hagan', is located in the lower-right quadrant of the page.


## SCHEDULE

### FOOTPATH TO BE STOPPED UP

The final 25 metre length of the footpath which runs to the rear of house numbers 2 to 12 Cullen Road, Greenacres, linking Sandilands Crescent with Airbles Road, at its junction with Airbles Road, as shown in solid black on the plan annexed to this Order.




*Handwritten signature or initials.*

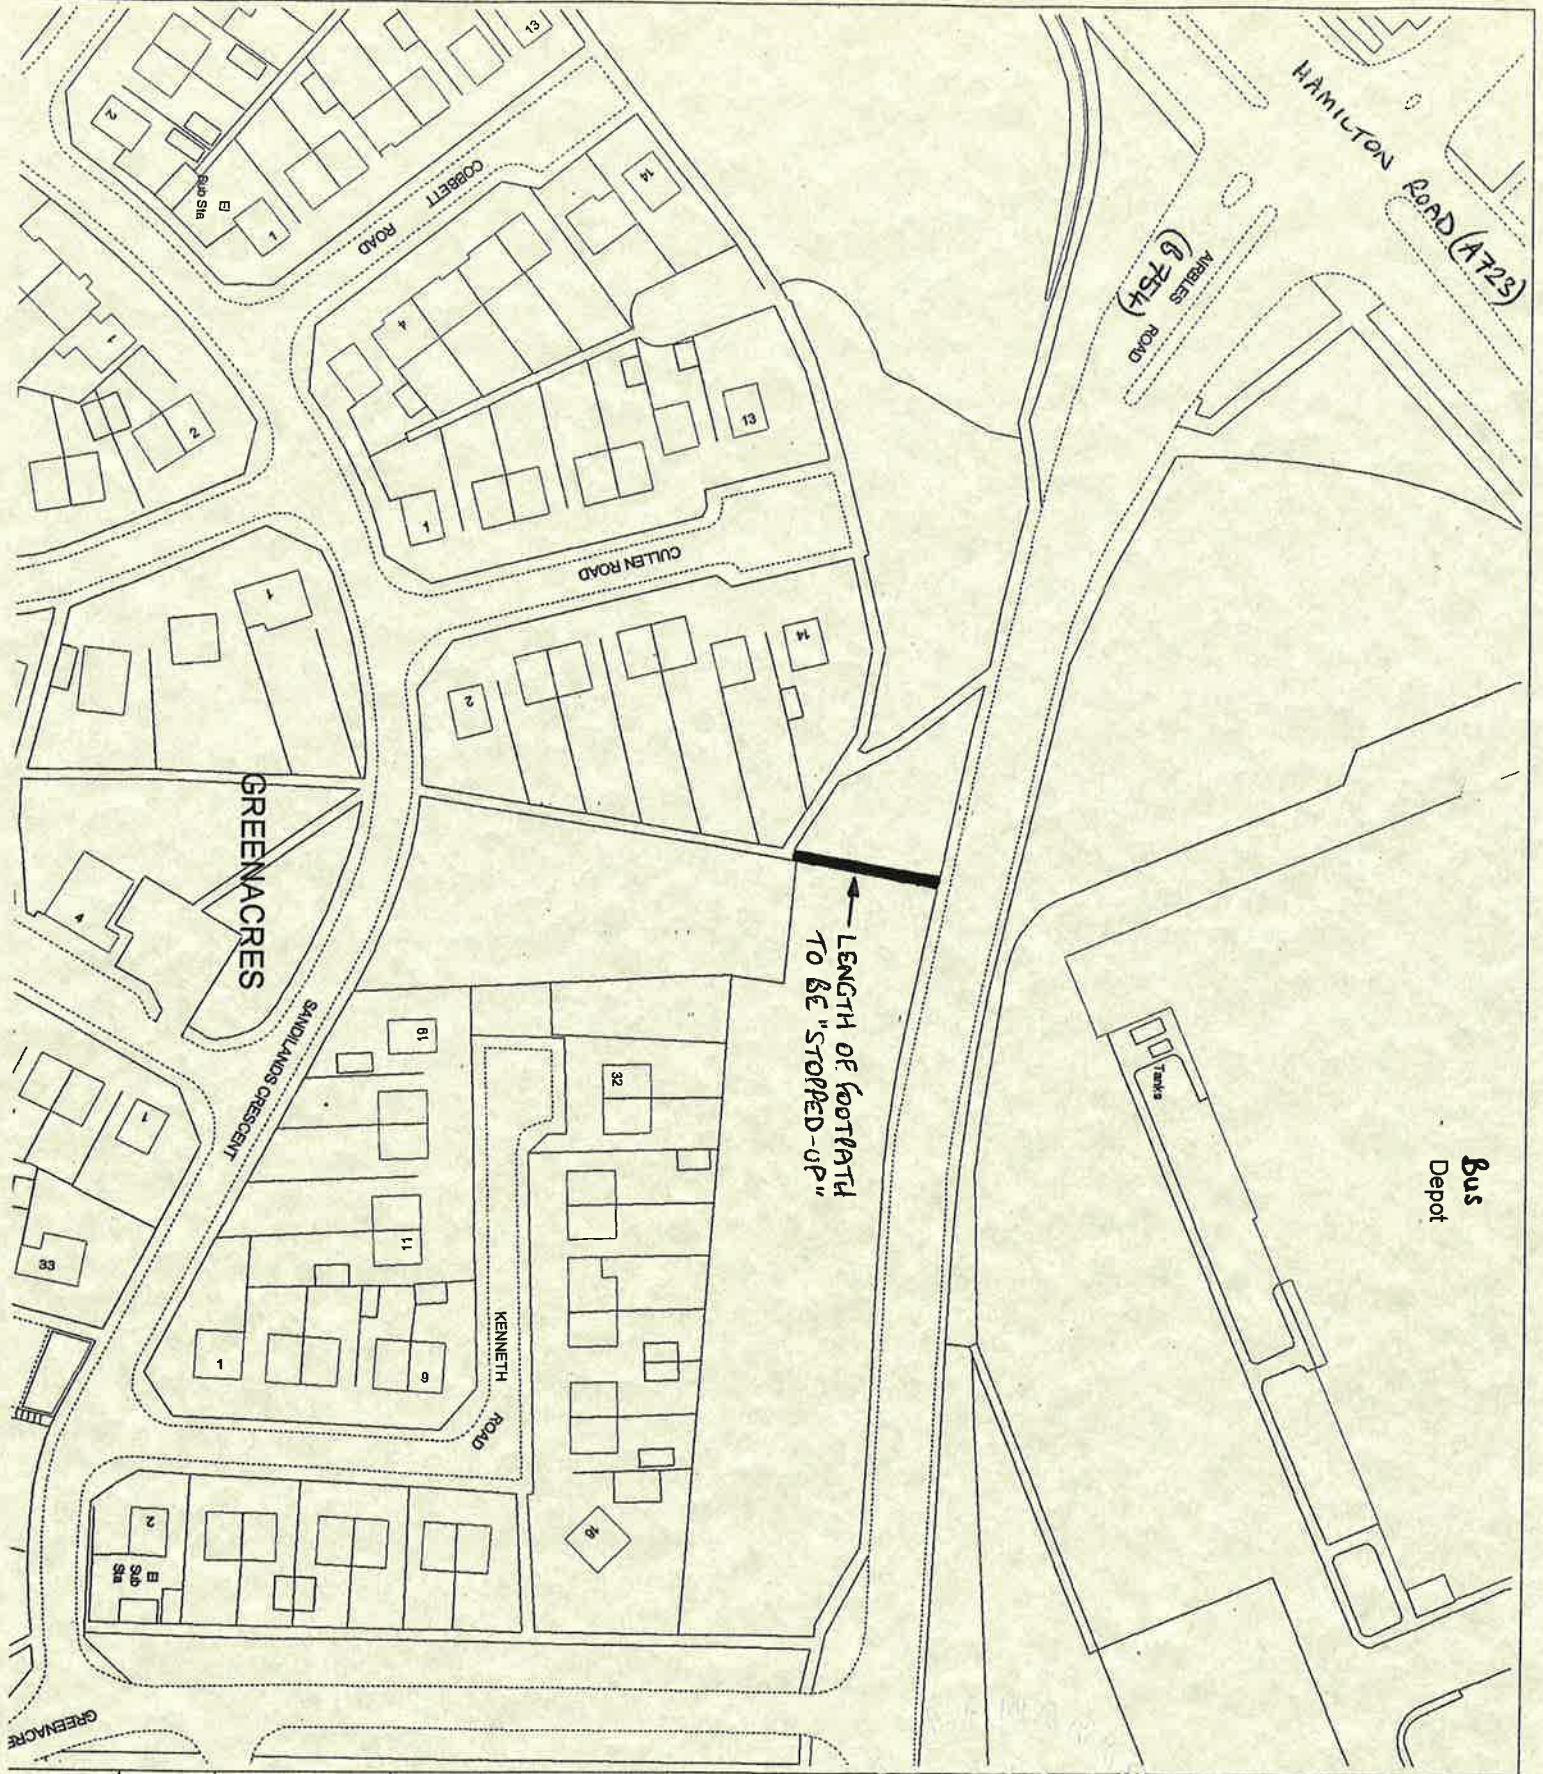

Bus Depot

Footpath stopping-up  
Ardies Road/Sandilands Crescent  
Greenacres  
Motherwell

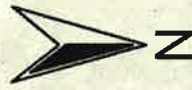

1:1250

OS Licence LA 090411

Produced by  
Department of Planning and Environment  
Southern Division  
303 Brandon Street  
MOTHERWELL  
ML1 1RS

Telephone 01698 302100 Fax: 01698 302101

Reproduced from the Ordnance Survey mapping with the permission of the Controller of Her Majesty's Stationery Office. © Crown copyright. Unauthorised reproduction infringes Crown copyright and may lead to prosecution or civil proceedings.

