

The North Lanarkshire Council

(Main Street, Bellshill)

(Waiting Restrictions) Order 2003

The North Lanarkshire Council in exercise of the powers conferred on them by Section 1(1) and 2(1) to (3) of the Road Traffic Regulation Act 1984 ("the Act") and of all other enabling powers, and after consultation with the Chief Constable of Strathclyde Police in accordance with Part III of Schedule 9 to the Act, hereby make the following Order:-

1. This Order may be cited as "The North Lanarkshire Council (Main Street, Bellshill) (Waiting Restrictions) Order 2003" and shall come into operation on Monday, the seventh day of July, Two thousand and three.

2. In this Order the following expressions have the meanings hereby assigned to them:

"vehicle" unless the context otherwise requires, means a vehicle of any description and includes a machine or implement of any kind drawn or propelled along roads whether or not by mechanical power";

"taxi" has the same meaning as in Section 23(1) of the Civic Government (Scotland) Act 1982;

"disabled person's badge" has the same meaning as in the Disabled Persons (Badges for Motor Vehicles) Regulations 1982 as amended;

"disabled person's vehicle" has the same meaning as in The Local Authorities Traffic Orders (Exemption for Disabled Persons) (Scotland) Regulations 1991, and

"Council" means North Lanarkshire Council.

3. Save as provided in Articles 4 and 5 of this Order no person shall, except upon the direction or with the permission of a police constable in uniform, cause or permit any vehicle to wait at any time in the length of road specified in the Schedule to this Order.

4. Nothing in Article 3 of this Order shall:-

(a) prevent any person from causing or permitting a vehicle to wait in the length of the road referred to in that Article:-

(i) for so long as may be necessary to enable a person to board or alight from the vehicle or to load thereon or unload therefrom his personal luggage;

- (ii) for so long as may be necessary to enable the vehicle, if it cannot conveniently be used for such purpose in any other road, to be used in connection with any building operation or demolition, the removal of any obstruction to traffic, the maintenance, improvement or reconstruction of any of the lengths of roads so referred to, or the laying, erection, alteration or repair in or near to any of the said lengths of the roads, of any sewer or of any main, pipe or apparatus for the supply of gas, water or electricity or of any telecommunications apparatus as defined in the Telecommunications Act 1984;
 - (iii) to enable the vehicle, if it cannot conveniently be used for such purpose in any other road, to be used in pursuance of statutory powers and duties and in particular, but without prejudice to the generality of the foregoing, to enable the vehicle to be used in connection with police, fire brigade and ambulance purposes;
 - (iv) if the vehicle is waiting owing to the driver being prevented from proceeding by circumstances beyond his control or to such waiting being necessary in order to avoid an accident;
 - (v) if the vehicle is in the service of or employed by the Post Office and is waiting in any of the lengths of the roads while postal packets addressed to premises adjacent thereto are being unloaded from the vehicle or having been unloaded therefrom are being delivered or while postal packets are being collected from premises or posting boxes adjacent thereto;
 - (vi) for the purpose of loading or unloading the vehicle while the vehicle is standing at the kerb and is in actual use in connection with the removal of furniture from one office or dwelling house to another or the removal of furniture from such premises to a depository or to such premises from a depository, or
 - (vii) to enable the vehicle to be used in connection with funeral operations.
- (b) apply to a licensed taxi waiting in a taxi stance during any period for which that stance has been designated by the Council under the Civic Government (Scotland) Act 1982.
5. (a) Nothing in Article 3 of this Order shall apply to any disabled person's vehicle which is not causing an obstruction and which displays a disabled person's badge issued by a local authority in exercise of its powers under Section 21 of the Chronically Sick and Disabled Persons Act 1970.

- (b) Nothing in Article 2 of this Order shall prevent any person from causing or permitting a vehicle to wait in the lengths of roads referred to in that Article for so long as may be necessary for the purpose of delivering or collecting goods or merchandise or loading or unloading the vehicle at premises adjoining those roads provided that:-
- (i) no vehicle engaged in delivering or collecting goods or merchandise or being loaded or unloaded shall wait for a longer period than 30 minutes in the same place and no such vehicle shall wait for a longer period than ten minutes in the same place without goods being loaded onto or unloaded from the vehicle;
 - (ii) notwithstanding anything in paragraph (a) of this Article the driver waiting for the purpose of delivering or collecting goods or merchandise or loading or unloading the vehicle shall move the same on the instruction of a police constable in uniform whenever such moving may be reasonably necessary for the purpose of preventing an obstruction.

Given under the seal of the North Lanarkshire Council and signed for them and on their behalf by John O'Hagan, Director of Administration, at Motherwell on the thirtieth day of June, Two thousand and three.



John O'Hagan

SCHEDULE

NO WAITING AT ANY TIME

Length of road within
North Lanarkshire

Side of road to which
restriction applies

Main Street, Bellshill, from a point 15 metres
west of the extended west kerbline of Glebe
Street, eastwards to a point 8 metres east of
the extended east kerbline of the access to
Cardinal Newman High School, a distance of
254 metres or thereby

Both




John Curran




DEPARTMENT OF PLANNING AND ENVIRONMENT

TRAFFIC PROJECTS
FLEMING HOUSE, FLOOR 6,
2 TRYST ROAD,
CUMBERNAULD, G87 1JW

TEL 01236 616200
FAX 01236 616433

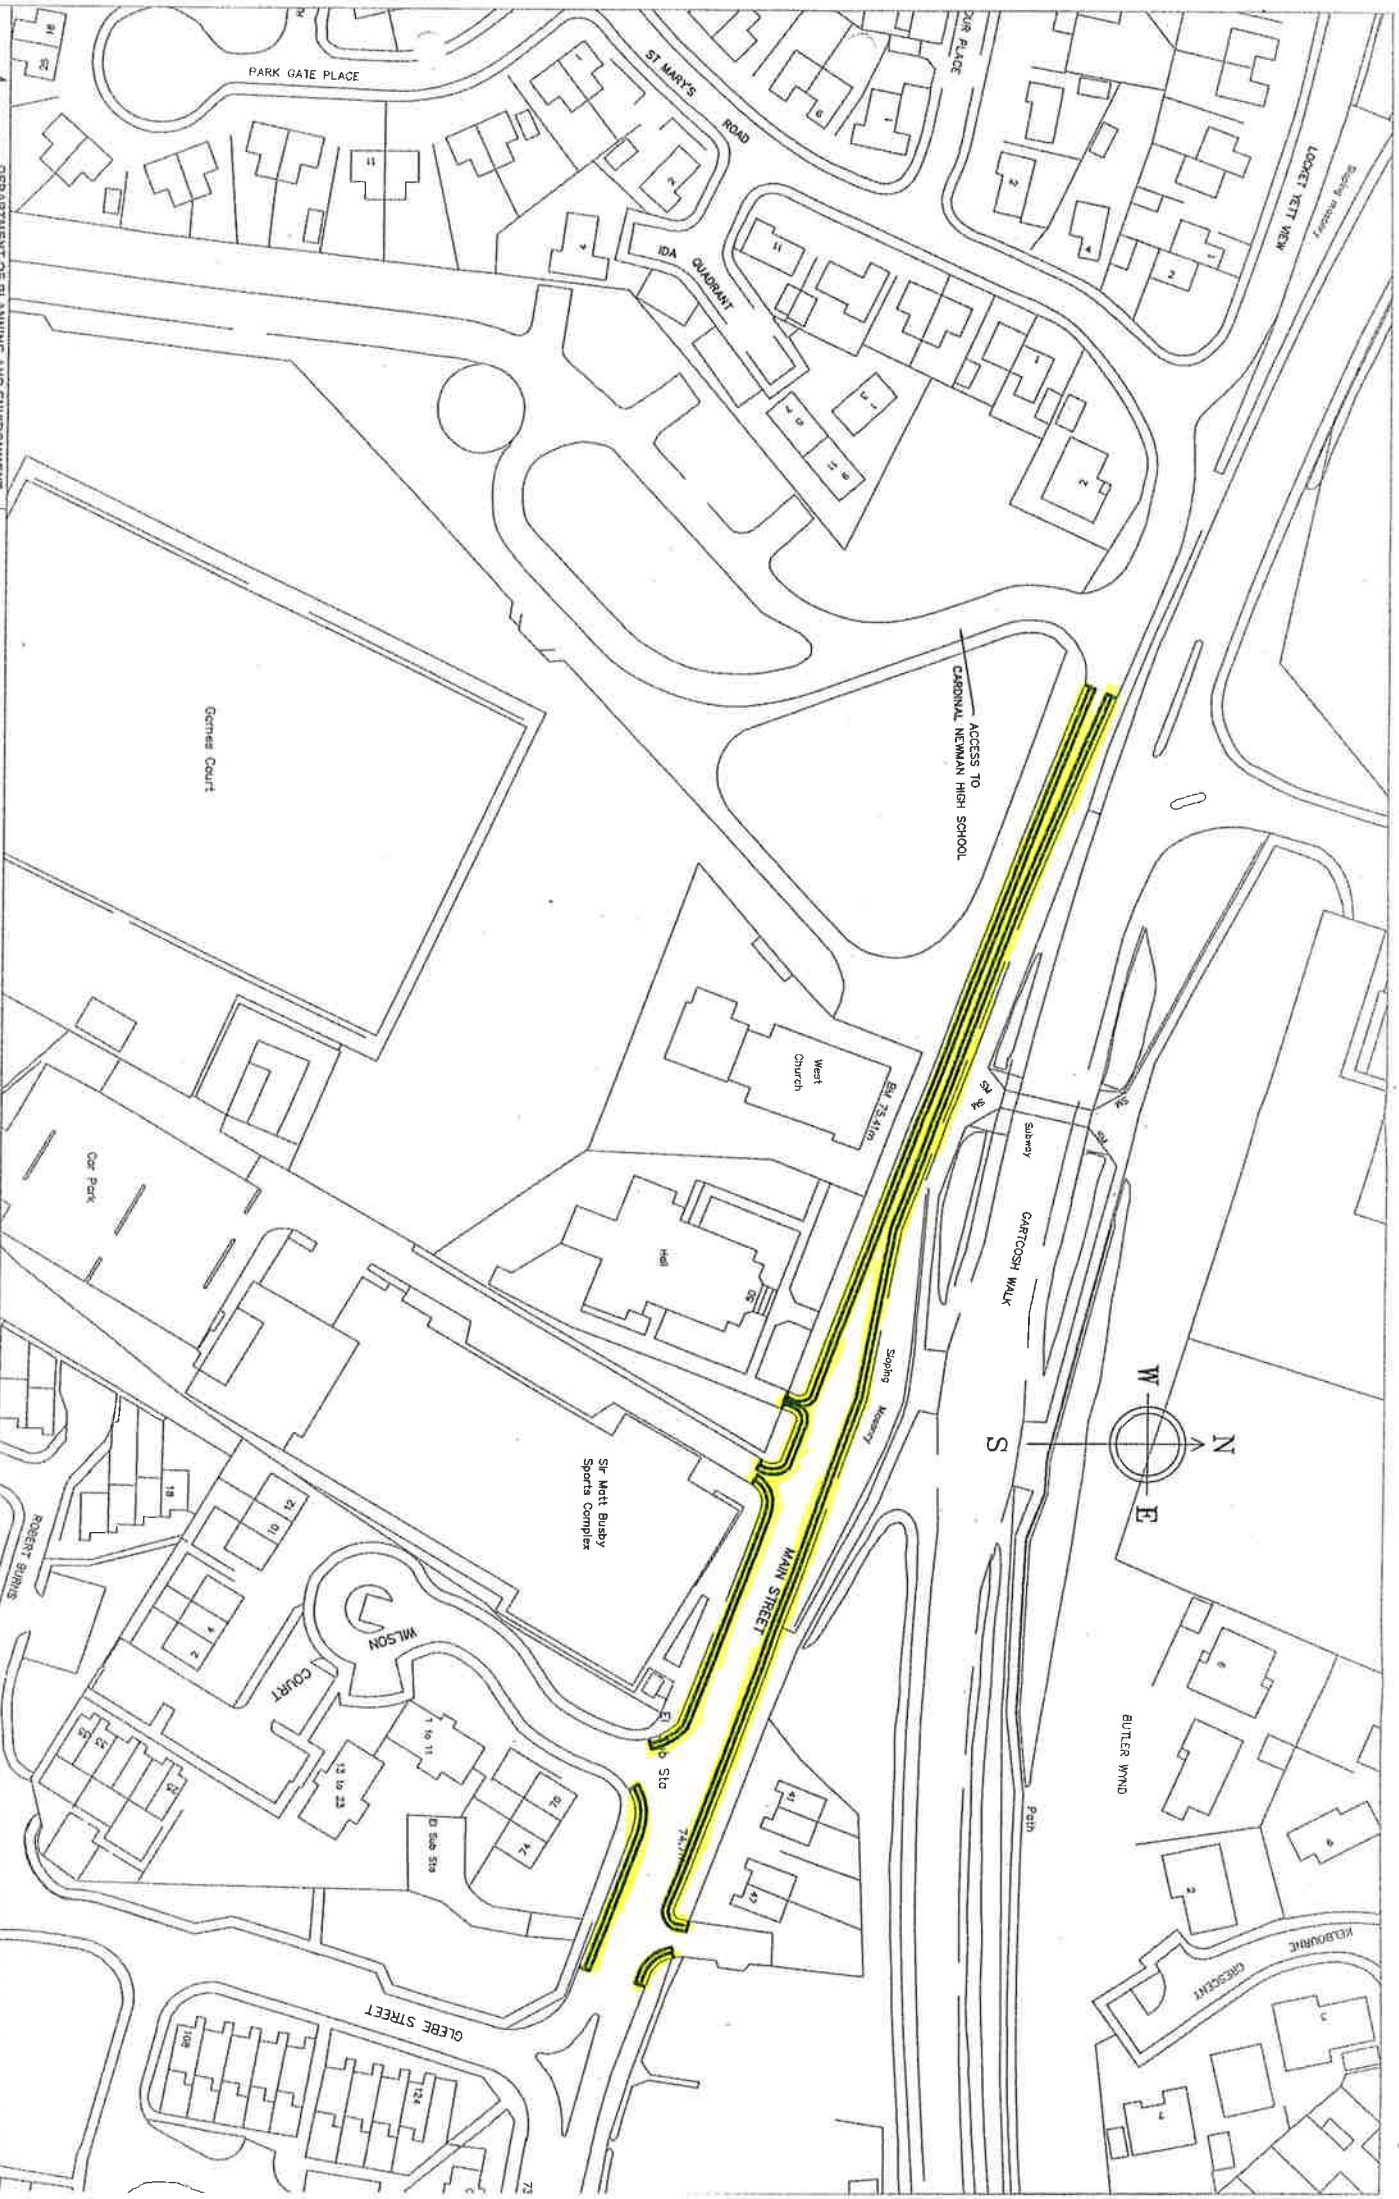

LEGEND:
 NO WAITING AT ANY TIME

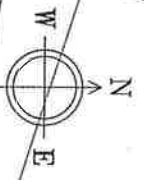

DESIGNED BY	J.A.
CHECKED BY	A.B.
SCALE	1:1000

Belshill, Main Street
waiting restrictions

DRAWING NO	06/01/2003/A/A
TITLE	HO/17/2/27
PROJECT NO	08
DATE ISSUED	17/01/2003